



ALTAIR 102 LOUVRE IN SLIMLINE SURROUND FRAME

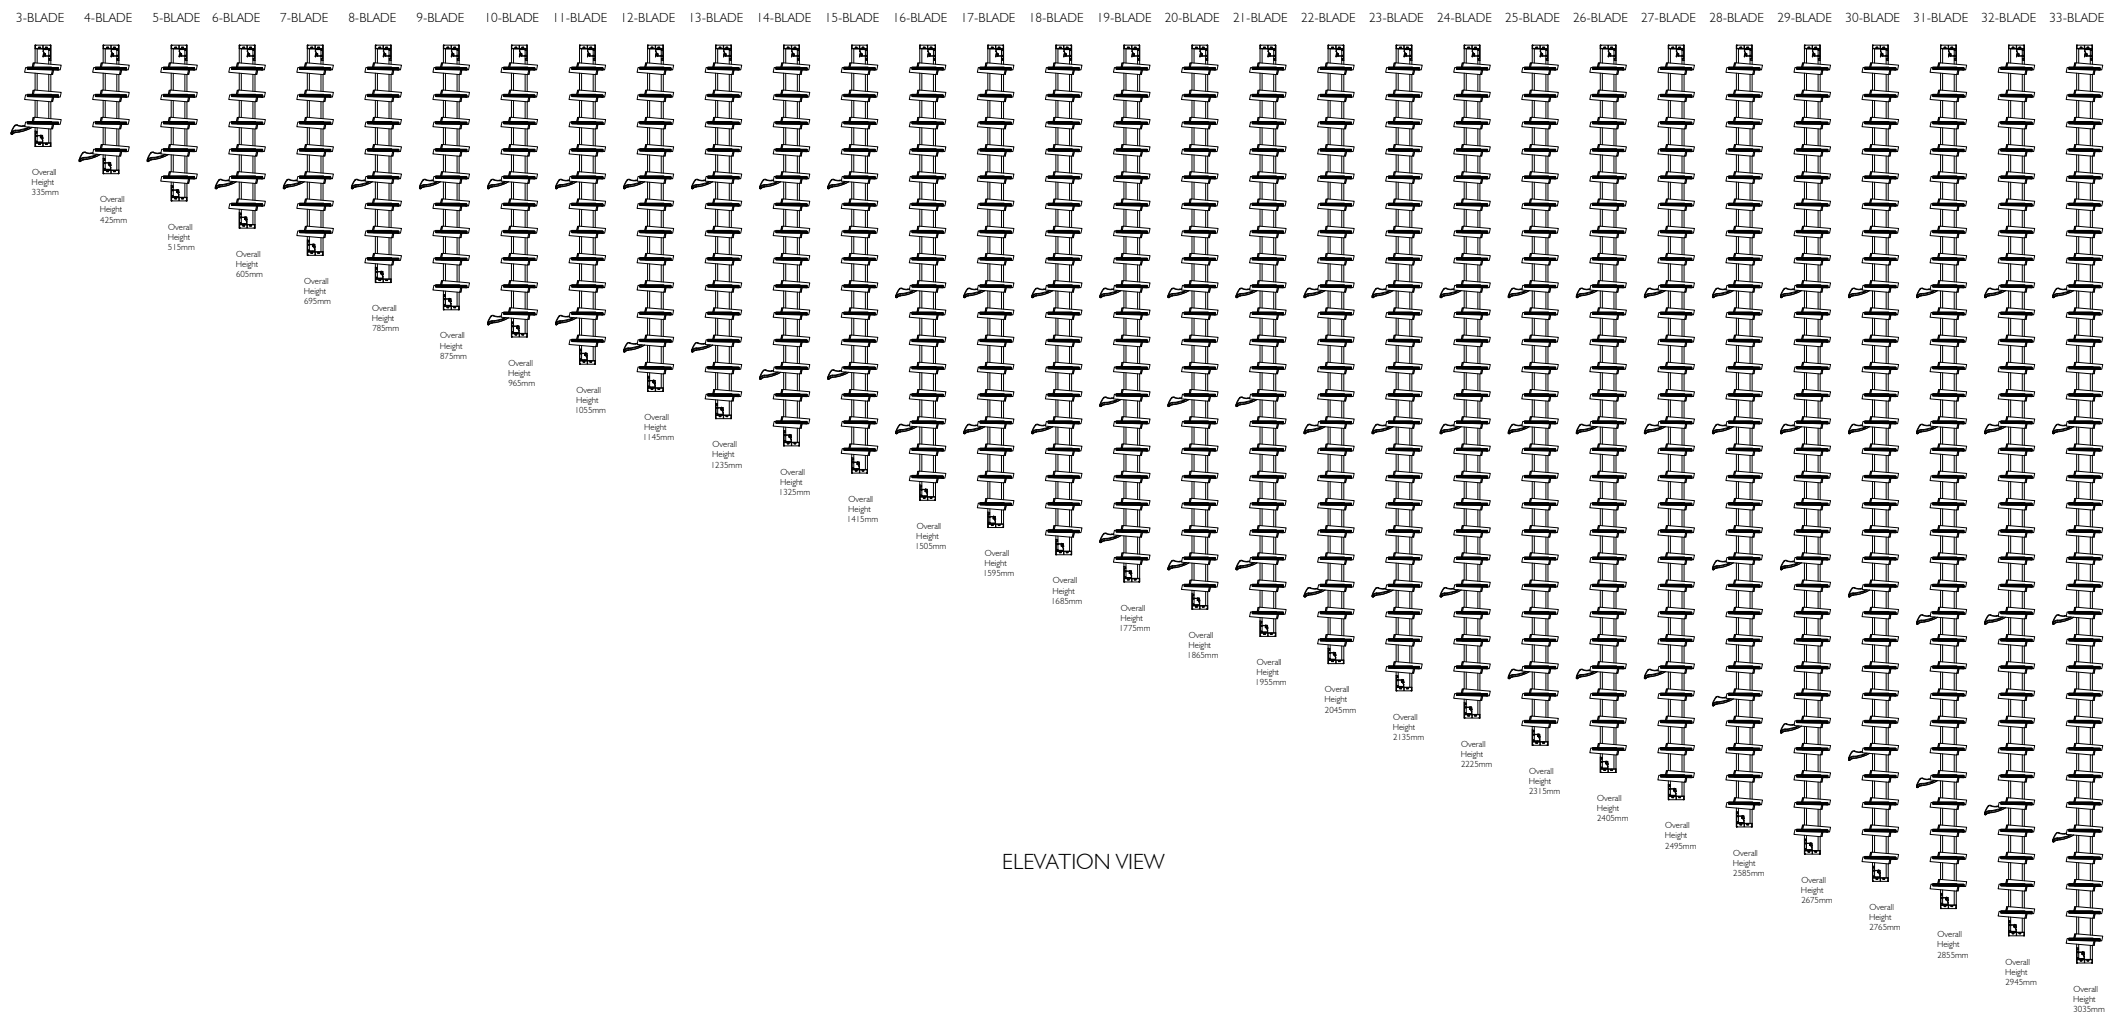


ELEVATION VIEW

Proprietary and confidential	Rev	Description	Approved By Date		<div>Title:</div> <div>Altair 102 Slimline Surround Frame Standard Heights</div> <div></div> <div>35 Cambridge Street, Cooparoo QLD 4151, ABN 24 081 897 823</div> <div>Material:</div> <div>Finish:</div> <div>SAP Mat No:</div> <div>Dwg No:</div>							
The information contained in this drawing is the sole property of Breezway Australia. Any reproduction in part or as a whole, without the written permission of Breezway Australia is prohibited.	A	Original Issue.	D.F 9/09/21									
				Drawn by:	D.F.	Date:	09-09-2021	Scale:	1:25	Sheet 1 of 4	Revision	A


ALTAIR 102 LOUVRE IN SLIMLINE SURROUND FRAME

Standard Heights

(Viewed From Outside)

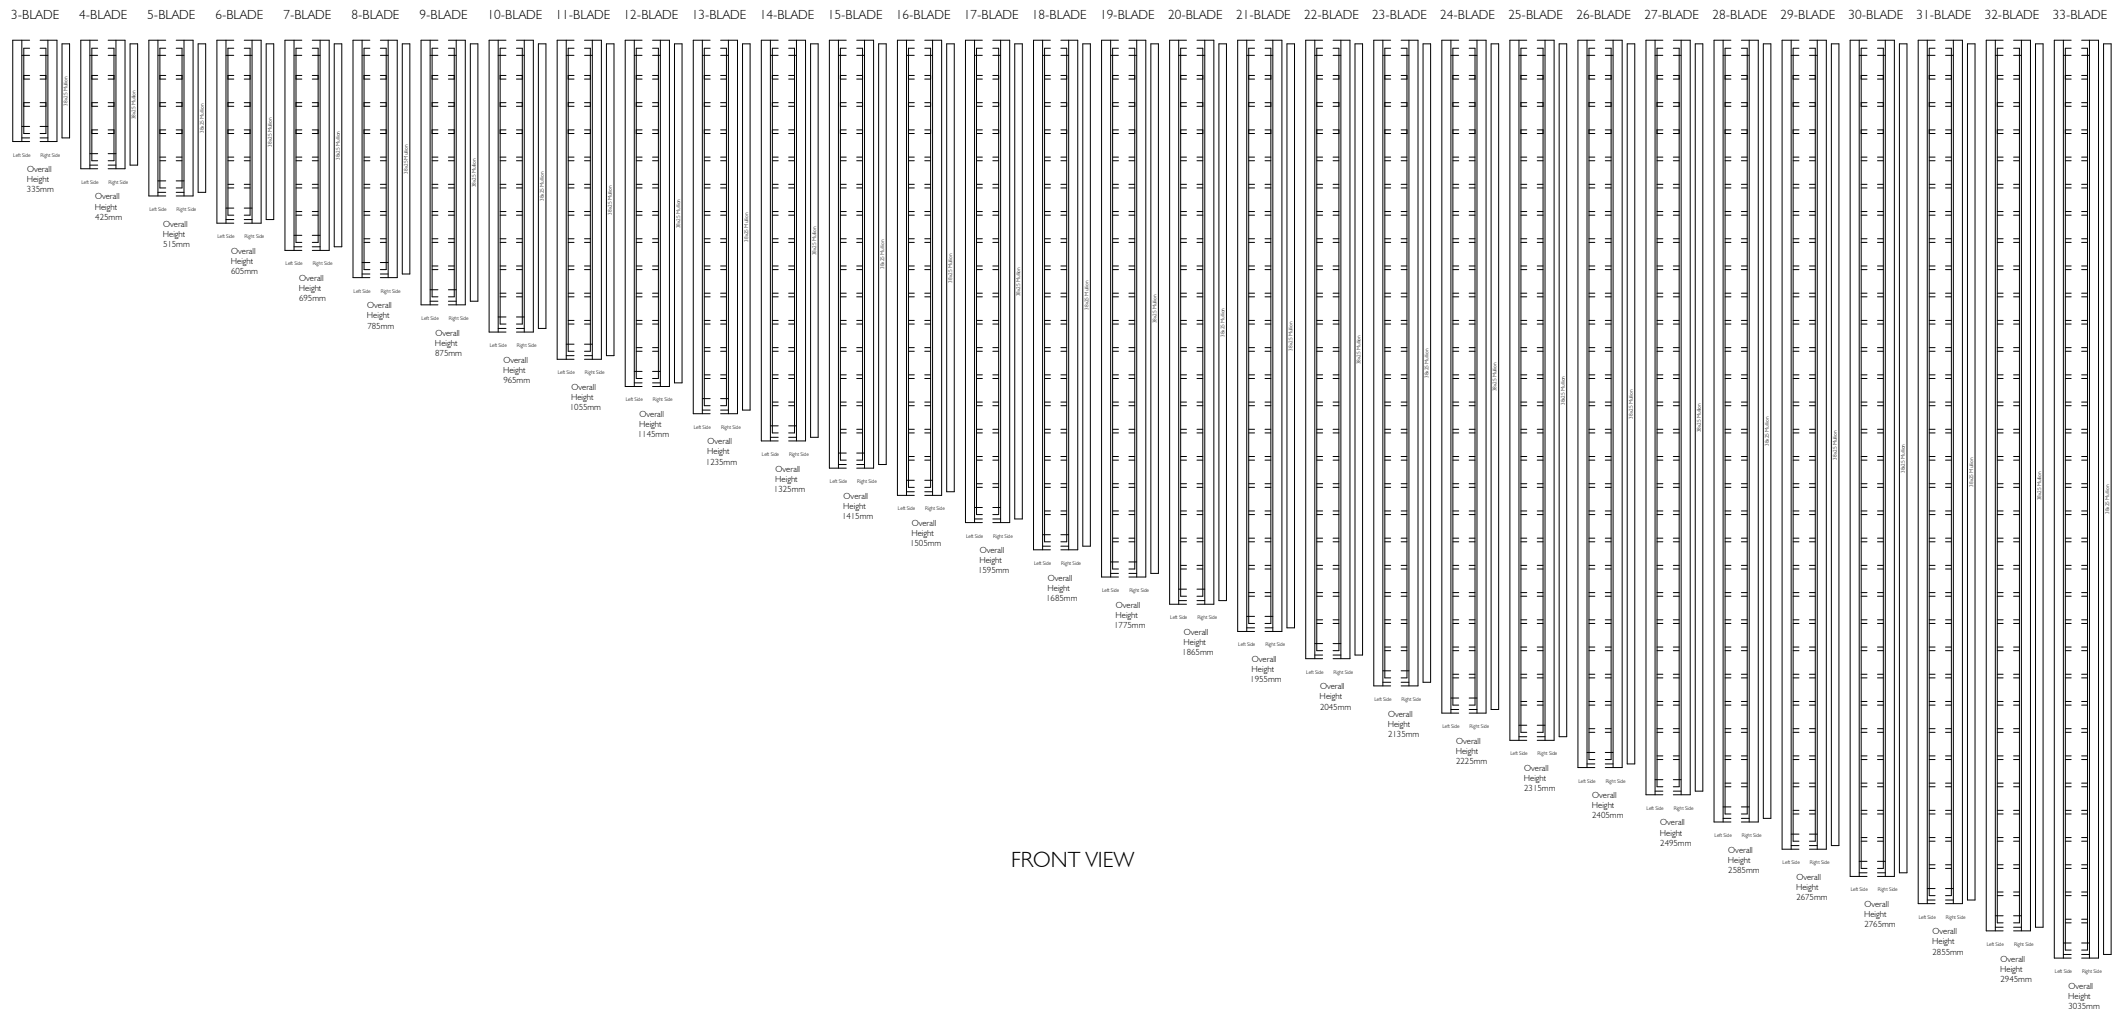




FRONT VIEW

Proprietary and confidential The information contained in this drawing is the sole property of Breezway Australia. Any reproduction in part or as a whole, without the written permission of Breezway Australia is prohibited.	Rev	Description	Approved By	Date	Title:				 35 Cambridge Street, Coorparoo QLD 4151, ABN 24 081 897 823	Material:	
	A	Original Issue.	D.F	9/09/21						Altair 102 Slimline Surround Frame Standard Heights	
					Drawn by: D.F. Date: 09-09-2021 Scale: 1:25 Sheet 2 of 4 Revision A				SAP Mat No:		
									Dwg No:		

ALTAIR 102 LOUVRE

ALTAIR 102 LOUVRE

Internal

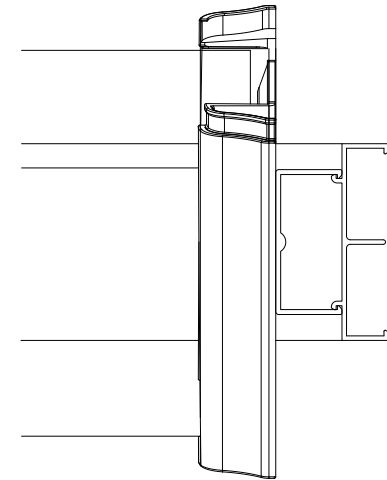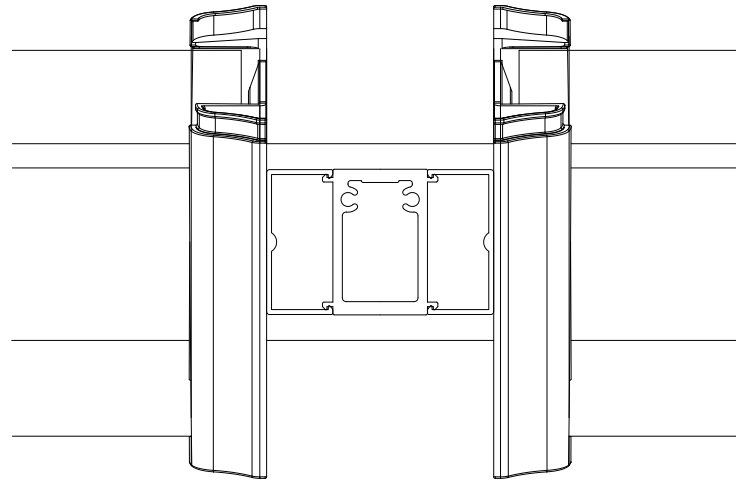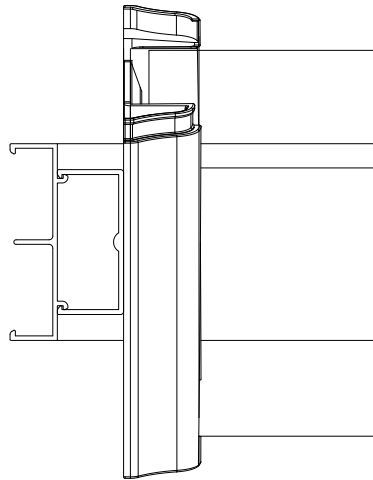

External

Altair Slimline Surround Frame
With Slimline Jamb

Altair Slimline Surround Frame
With 38x25 Mullion

Altair Slimline Surround Frame
With Slimline Jamb

PLAN VIEW

Proprietary and confidential

The information contained in this drawing is the sole property of Breezway Australia. Any reproduction in part or as a whole, without the written permission of Breezway Australia is prohibited.

Rev	Description	Approved By	Date
A	Original Issue.	D.F	9/09/21

Title:

Altair 102 Slimline Surround Frame
Standard Heights



35 Cambridge Street, Coorparoo QLD 4151, ABN 24 081 897 823

Drawn by: D.F.

Date: 09-09-2021

Scale: 1:2

Sheet 3 of 4

Revision A

Material:


Finish:

SAP Mat No:

Dwg No:

Specification

The louvre window shall be Altair 102mm Louvres in Slimline Surround Frame Window System by Breezway – as certified by the Australian Window Association.
Fabricated to perform in (Insert applicable N or C rating) Zone to comply with AS2047.

Proprietary and confidential The information contained in this drawing is the sole property of Breezway Australia. Any reproduction in part or as a whole, without the written permission of Breezway Australia is prohibited.	Rev	Description	Approved By Date		Title:						Material:	
	A	Original Issue.	D.F	9/09/21							Finish:	
					Altair 102 Slimline Surround Frame Standard Heights				SAP Mat No:			
									Dwg No:			
				Drawn by: D.F.	Date: 09-09-2021	Scale: 1:4	Sheet 4 of 4	Revision A				